


AREA:		
B	Construction Drawings	12/9/17
REV	ISSUE / DESCRIPTION	DATE
CLIENT		
Independant Living C/O Gerard O Connor, Newcastle West Enterprise Center Newcastle West, Co. Limerick		
SITE ADDRESS		
Newcastle West Enterprise Center, Newcastle West, Co. Limerick		
DRAWING TITLE		
Proposed Redevelopment Proposal B		
DRAWING No: 17-CS-0945		
SCALE:	DRAWN BY:	
1:100	Pat O'Connell	
SHEET:	Design & Drafting Solutions,	
2	Unit 3, Saint Mary's Terrace,	
	Askeaton, Co.Limerick.	
Tel: 061 398761 / email: info@ddsolutions.ie		

Ground Floor Plan
Scale 1:100



West Elevation
Scale 1:100

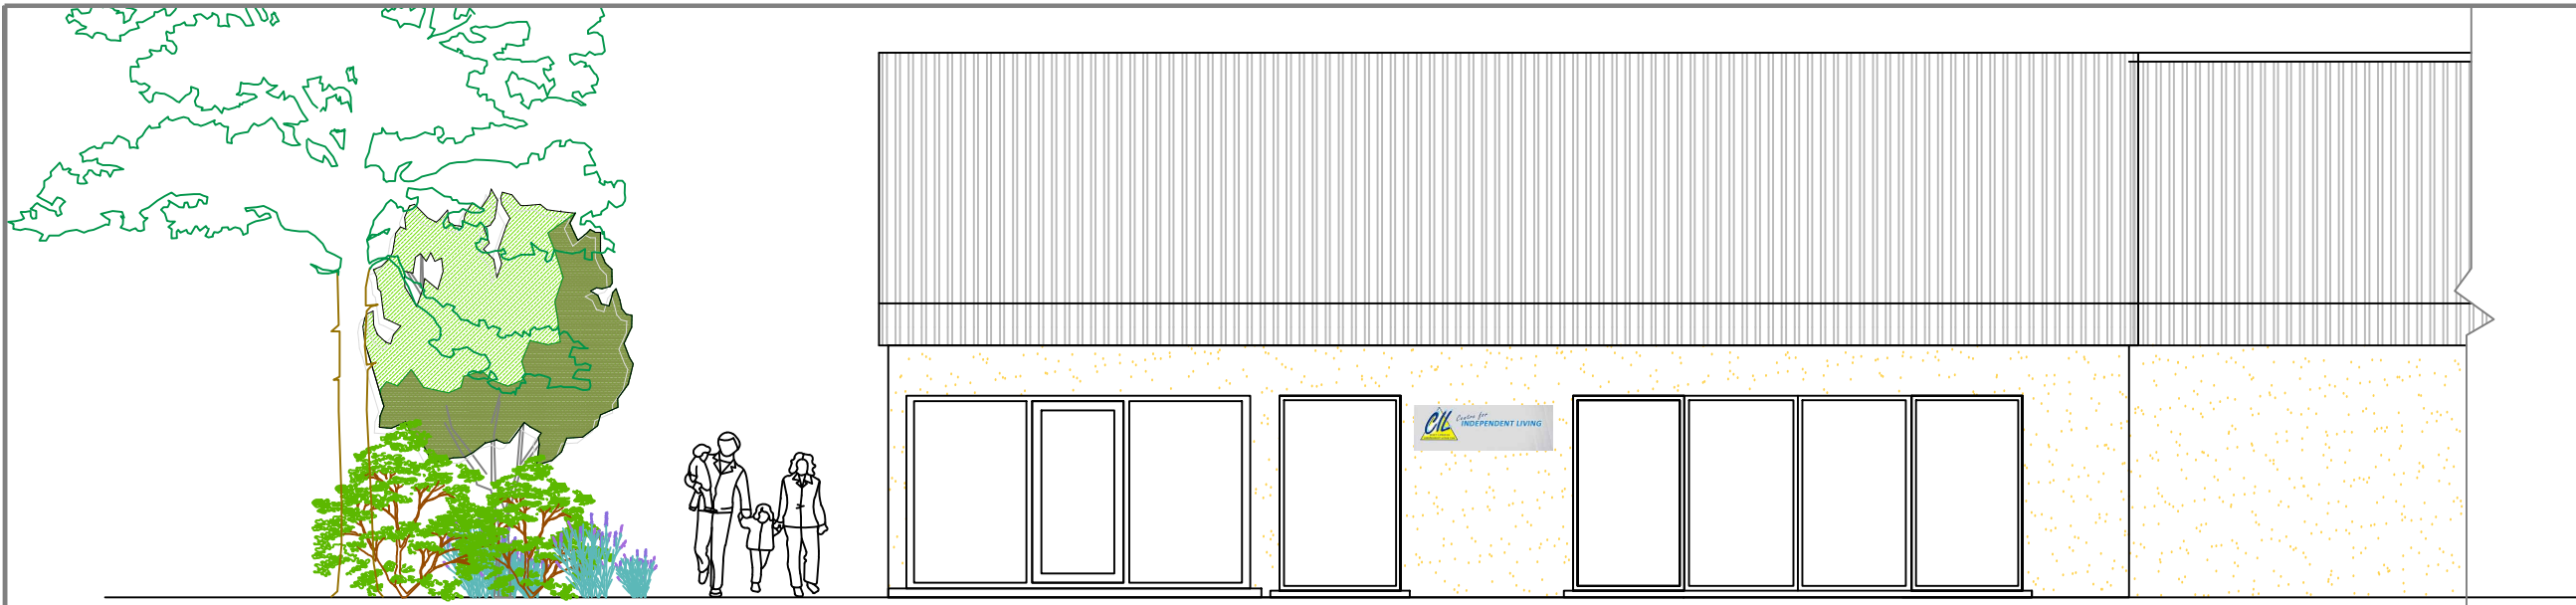


North Elevation
Scale 1:100




East Elevation
Scale 1:100



AREA:		
B	Construction Drawings	12/9/17
REV	ISSUE / DESCRIPTION	DATE
CLIENT		
Independant Living C/O Gerard O Connor, Newcastle West Enterprise Center Newcastle West, Co. Limerick		
SITE ADDRESS		
Newcastle West Enterprise Center, Newcastle West, Co. Limerick		
DRAWING TITLE		
Proposed Redevelopment Proposal A		
DRAWING No: 17-CS-0945		
SCALE:	DRAWN BY:	
1:100	Pat O'Connell	
SHEET:	Design & Drafting Solutions,	
3	Unit 3, Saint Mary's Terrace,	
	Askeaton, Co.Limerick.	
Tel: 061 398761 / email: info@ddsolutions.ie		

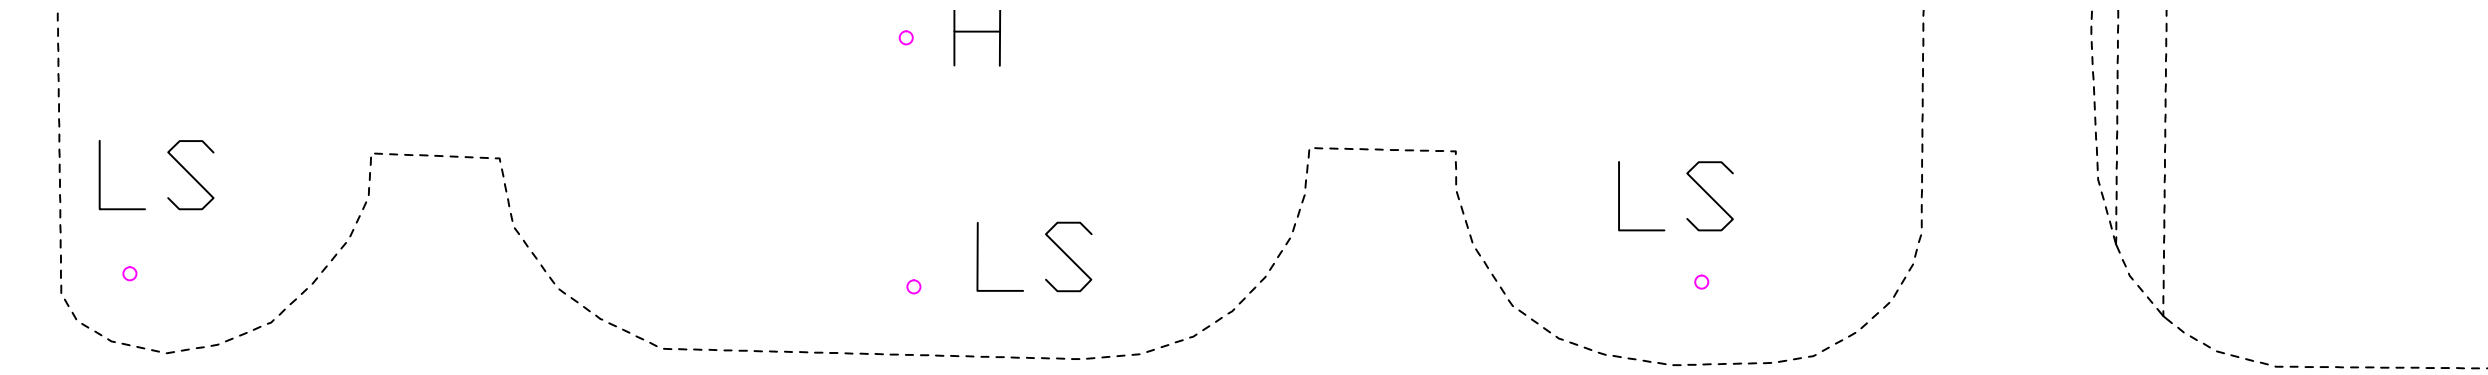

e West Enterprise Centre

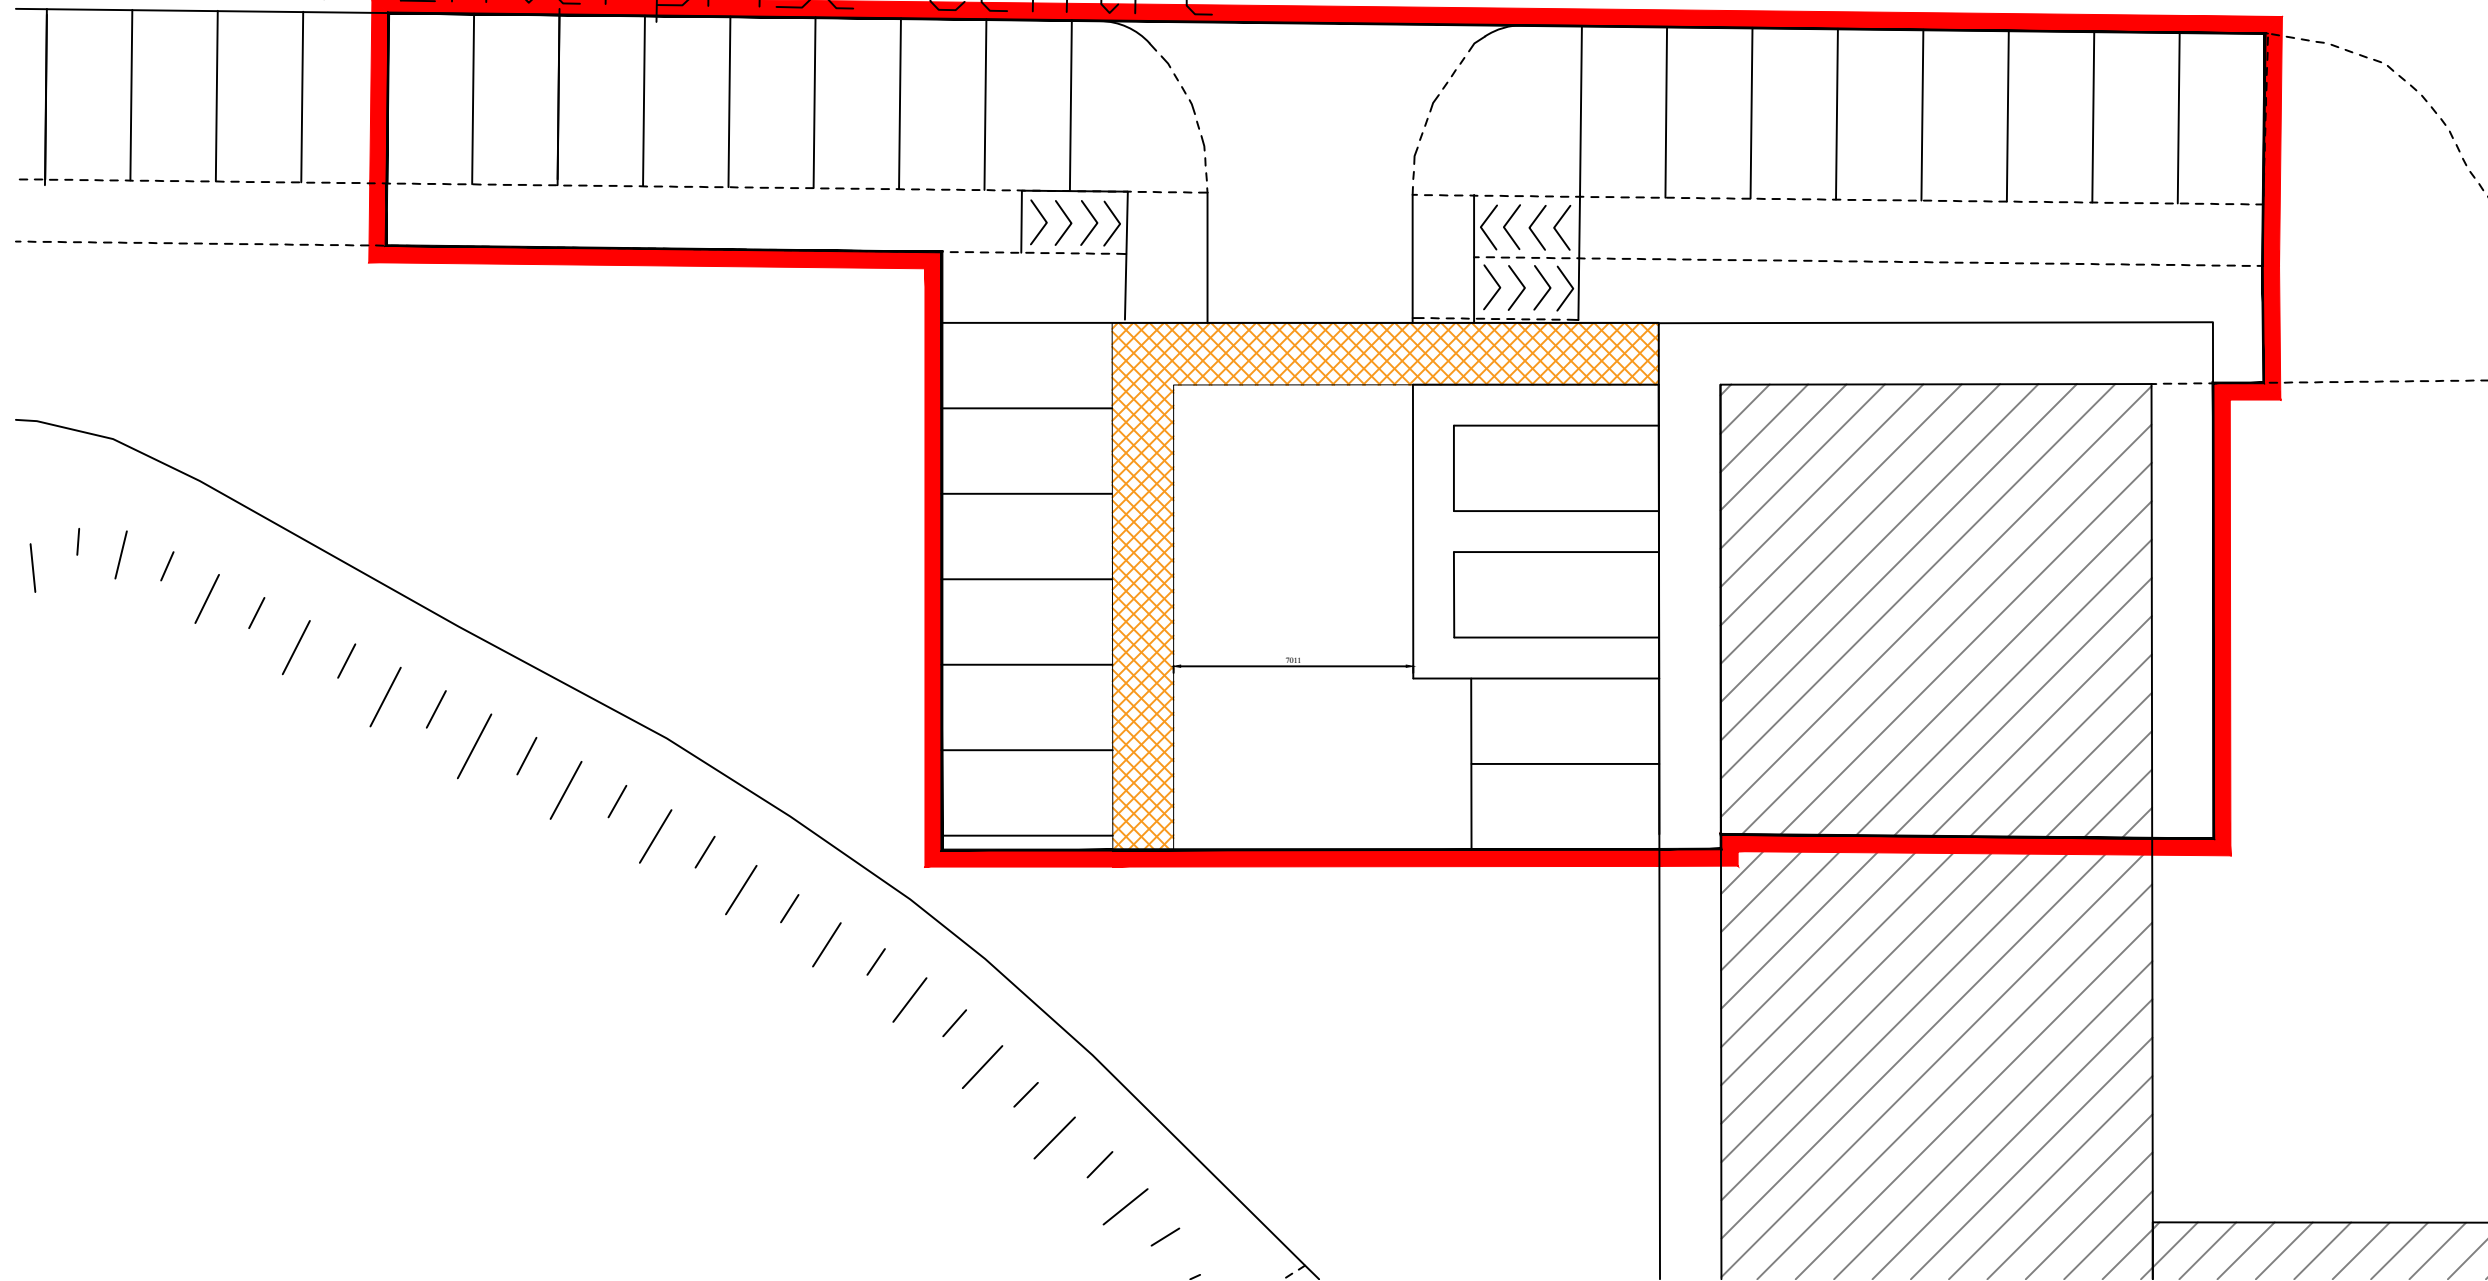

AREA:		
B	Construction Drawings	12/9/17
REV	ISSUE / DESCRIPTION	DATE
CLIENT		
Independant Living C/O Gerard O Connor, Newcastle West Enterprise Center Newcastle West, Co. Limerick		
SITE ADDRESS		
Newcastle West Enterprise Center, Newcastle West, Co. Limerick		
DRAWING TITLE		
Proposed Redevelopment Proposal B		
DRAWING No: 17-CS-0945		
SCALE:	DRAWN BY:	
1:100	Pat O'Connell	
SHEET:	Design & Drafting Solutions,	
2	Unit 3, Saint Mary's Terrace,	
	Askeaton, Co.Limerick.	
Tel: 061 398761 / email: info@ddsolutions.ie		